
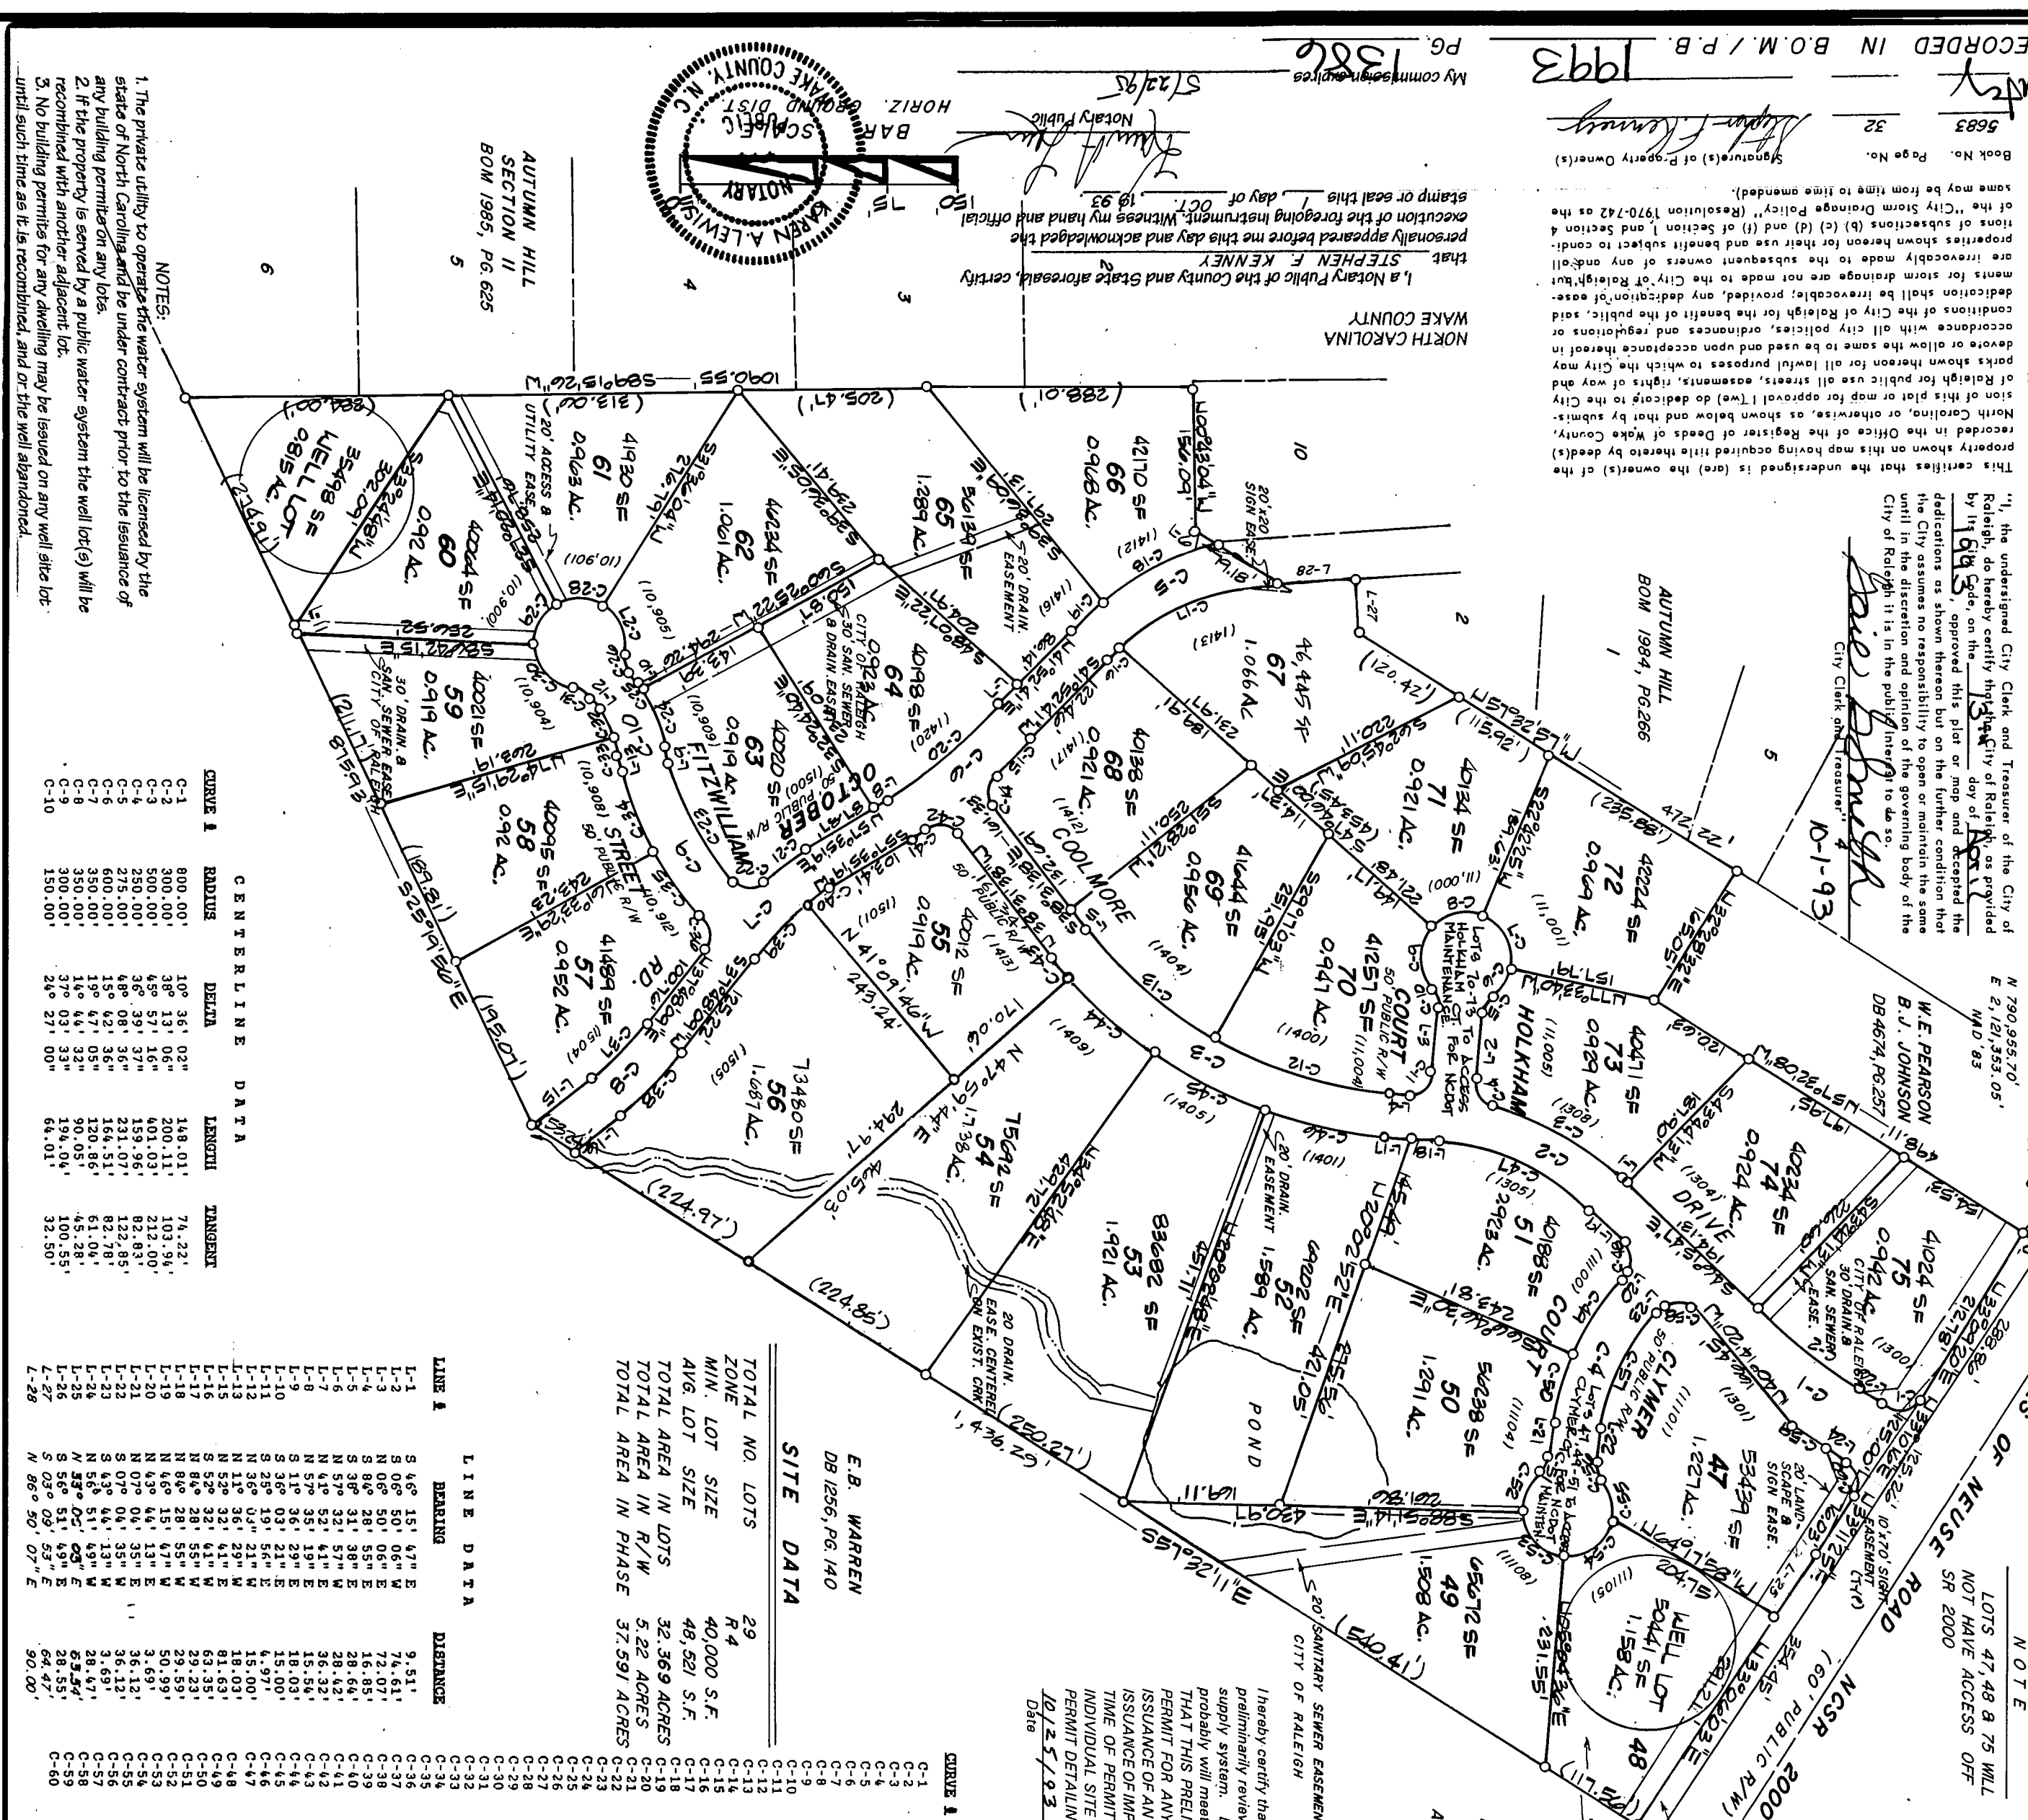


LOT 30 (OUTSIDE OF WELL RADIUS) UNTIL CONNECTED TO  
MULBAC SEWER SYSTEM  
DIVISION OF HIGHWAYS  
PROPOSED SUBDIVISION ROAD CONSTRUCTION  
STANDARDS CERTIFICATION  
APPROVED E. J. O'Connell  
DISTRICT ENGINEER  
DATE 10-1-73

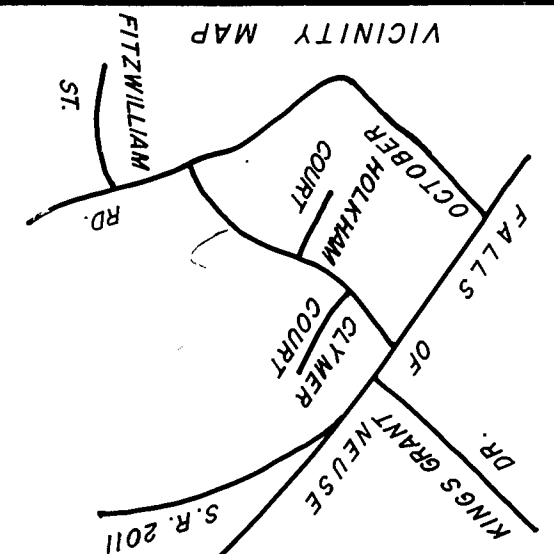

| CURVE 1 | RADIUS | DELTA        | DATA | LEN |
|---------|--------|--------------|------|-----|
| C-1     | 800.00 | 1.0° 36' 02" | 14.8 |     |
| C-2     | 800.00 | 1.0° 36' 02" | 20.2 |     |
| C-3     | 500.00 | 4.6° 57' 16" | 40.1 |     |
| C-4     | 250.00 | 9.6° 39' 37" | 15.9 |     |
| C-5     | 275.00 | 4.6° 08' 36" | 23.1 |     |
| C-6     | 600.00 | 1.5° 42' 36" | 13.0 |     |
| C-7     | 350.00 | 1.9° 47' 05" | 16.0 |     |
| C-8     | 350.00 | 1.4° 44' 32" | 90.  |     |
| C-9     | 300.00 | 3.7° 03' 33" | 19.9 |     |
| C-10    | 150.00 | 2.4° 27' 00" | 6.4  |     |

| LAYER 1 | LINEAR DATA      |
|---------|------------------|
| L-1     | S 46° 13' 47" E  |
| L-2     | S 06° 50' 06" W  |
| L-3     | N 06° 50' 08" E  |
| L-4     | N 06° 50' 08" E  |
| L-5     | S 36° 31' 38" E  |
| L-6     | N 57° 32' 57" W  |
| L-7     | N 46° 52' 11" E  |
| L-8     | N 46° 52' 11" E  |
| L-9     | S 11° 36' 29" E  |
| L-10    | S 326° 03' 21" E |
| L-11    | S 28° 13' 36" E  |
| L-12    | N 11° 36' 29" W  |
| L-13    | N 57° 32' 57" W  |
| L-14    | S 326° 03' 21" E |
| L-15    | N 57° 32' 57" W  |
| L-16    | S 326° 03' 21" E |
| L-17    | N 57° 32' 57" W  |
| L-18    | N 8° 28' 55" W   |
| L-19    | N 46° 52' 11" W  |
| L-20    | N 46° 52' 11" W  |
| L-21    | S 11° 36' 29" E  |
| L-22    | S 07° 00' 35" W  |
| L-23    | S 48° 44' 13" W  |
| L-24    | N 58° 51' 49" W  |
| L-25    | S 58° 51' 49" E  |
| L-26    | S 03° 00' 53" E  |
| L-27    | N 58° 50' 07" E  |
| L-28    |                  |

[illegible]

It is hereby certified that the information shown on this plat for River Oaks Subdivision Phase 2, have been preliminarily reviewed for minimum space requirements for sewage disposal and water supply system. Based on this preliminary review, it appears that lots on this plat probably will meet appropriate Wake County Department of Health regulations. NOTE THAT THIS PRELIMINARY CERTIFICATION DOES NOT REPRESENT FINAL APPROVAL OR A PERMIT FOR ANY SITE WORK, NOR DOES IT GUARANTEE FINAL APPROVAL FOR ISSUANCE OF AN IMPROVEMENT PERMIT FOR ANY LOT. FINAL SITE APPROVAL FOR ISSUANCE OF AN IMPROVEMENT PERMITS IS BASED ON REGULATIONS IN FORCE AT THE TIME OF PERMITTING AND IS DEPENDENT ON SATISFACTORY COMPLETION OF INDIVIDUAL SITE EVALUATIONS FOLLOWING APPLICATION FOR AN IMPROVEMENT PERMIT DETAILING A SPECIFIC USE AND AN SITING.

10/25/93 ML E. Chase  
Date Wake County Health Director  
or Authorized Representative

PROPERTY OF  
RIVER OAKS SUBDIVISION

|                      |
|----------------------|
| SCALE: 1" = 150'     |
| DATE: SEPTEMBER 1993 |
| REVISONS:            |
| FIELD BOOK:          |
| JOB FILE:            |

PHASE 2

|                         |                   |
|-------------------------|-------------------|
| PROPERTY OF             |                   |
| RIVER OAKS SUBDIVISION  |                   |
| TOWNSHIP: MEUSE         | COUNTY: WAKE      |
| STATE OF NORTH CAROLINA |                   |
| ZONE: R4                | TAX MAP: 263      |
| PARCEL: 09              | P.I.N.:           |
| SURVEYED BY: DLH        | COMPUTED BY: PLGS |
| DRAWN BY: BLS/WF        | CHECKED BY: BLS   |

**SCOTT & CO.**  
Registered Land Surveyors  
P.O. Box 12493 • Raleigh, North Carolina 27605  
919-828-0966